




situace 1:400, anotace

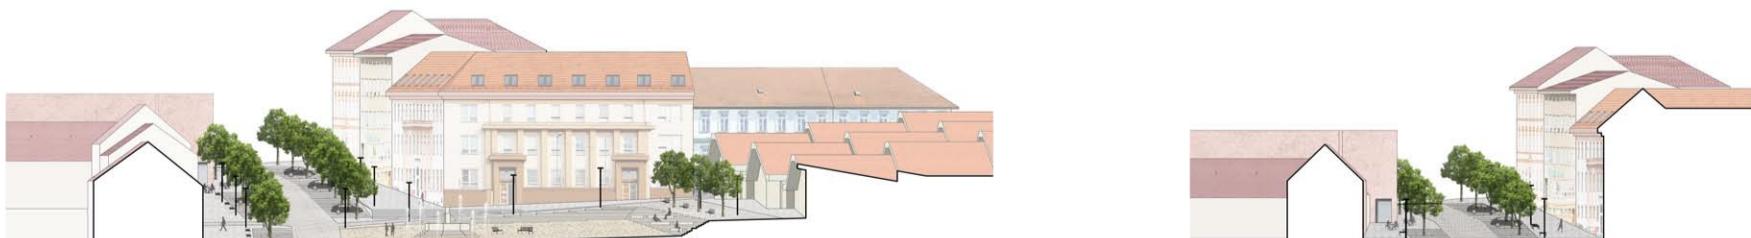

řez A - A' 1:400



řez B - B' 1:400

řez C - C' 1:400